


Visitor Center South Elevation – Concessioner Area and Main Entrance

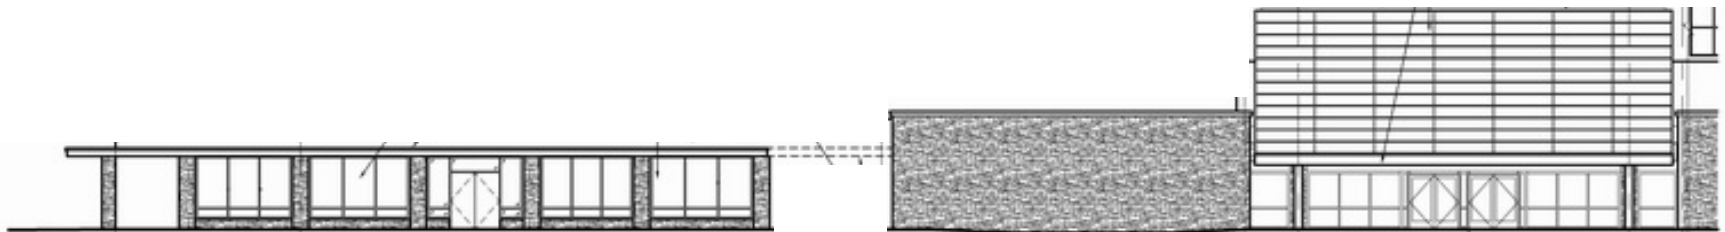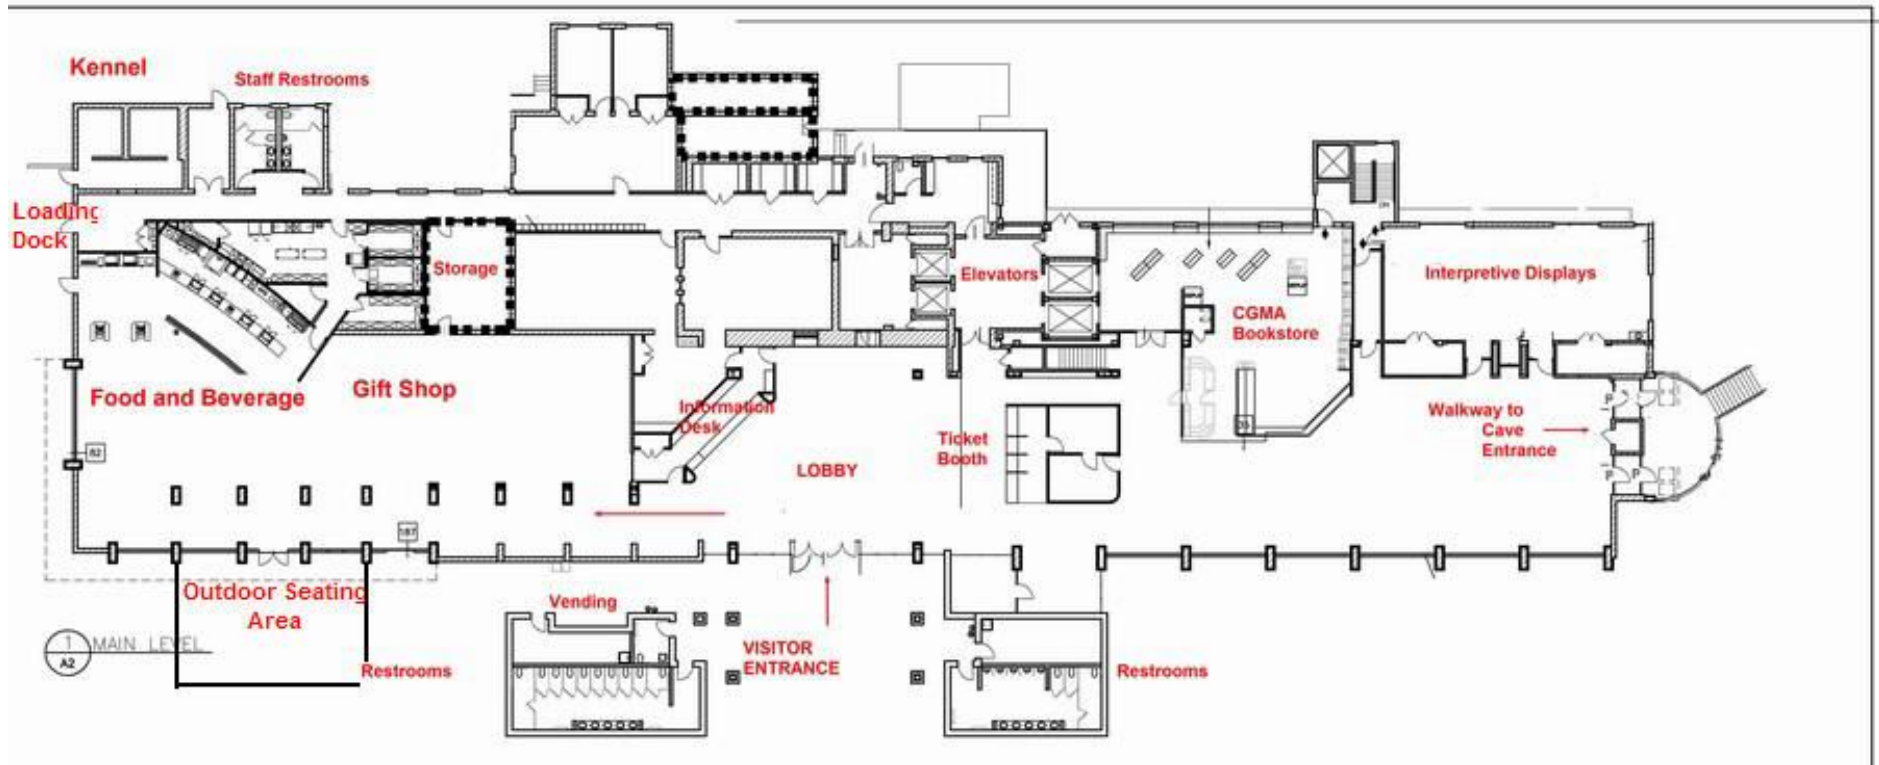


Represents Conceptual Building Program. Final Design, Construction, and Configuration May Differ

Visitor Center Main Floor Interior Overview


Represents Conceptual Building Program. Final Design, Construction, and Configuration May Differ

Visitor Center Overview and Concessioner Assigned Area

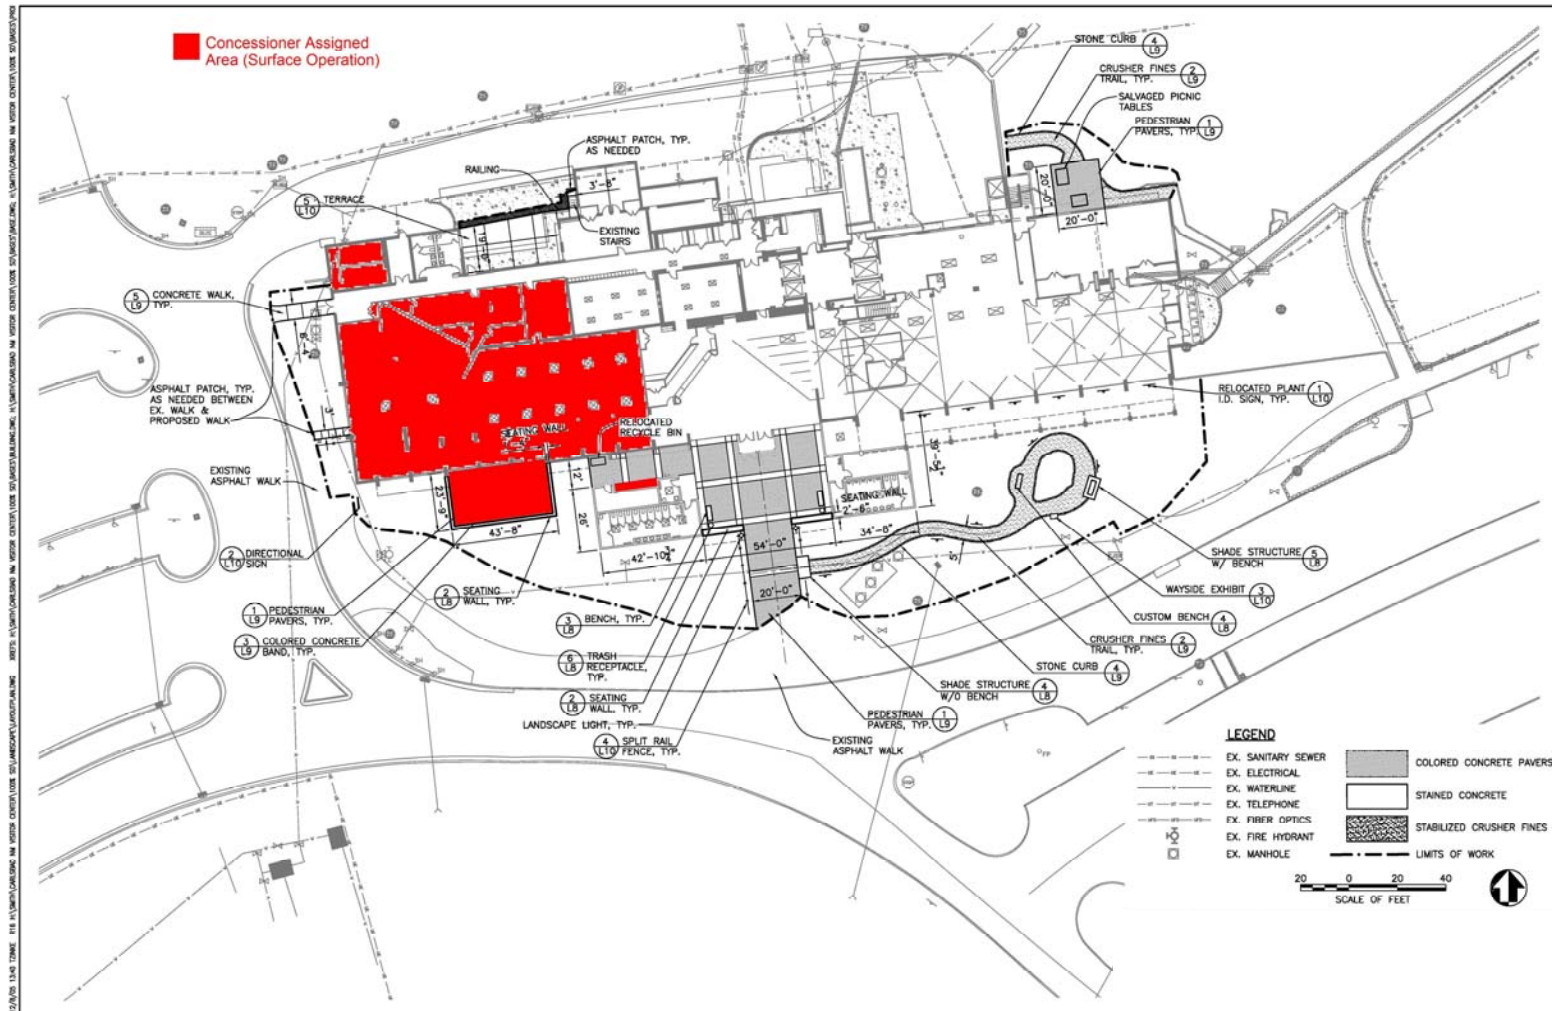


Represents Conceptual Building Program. Final Design, Construction, and Configuration May Differ

Concessioner Assigned Area Detail

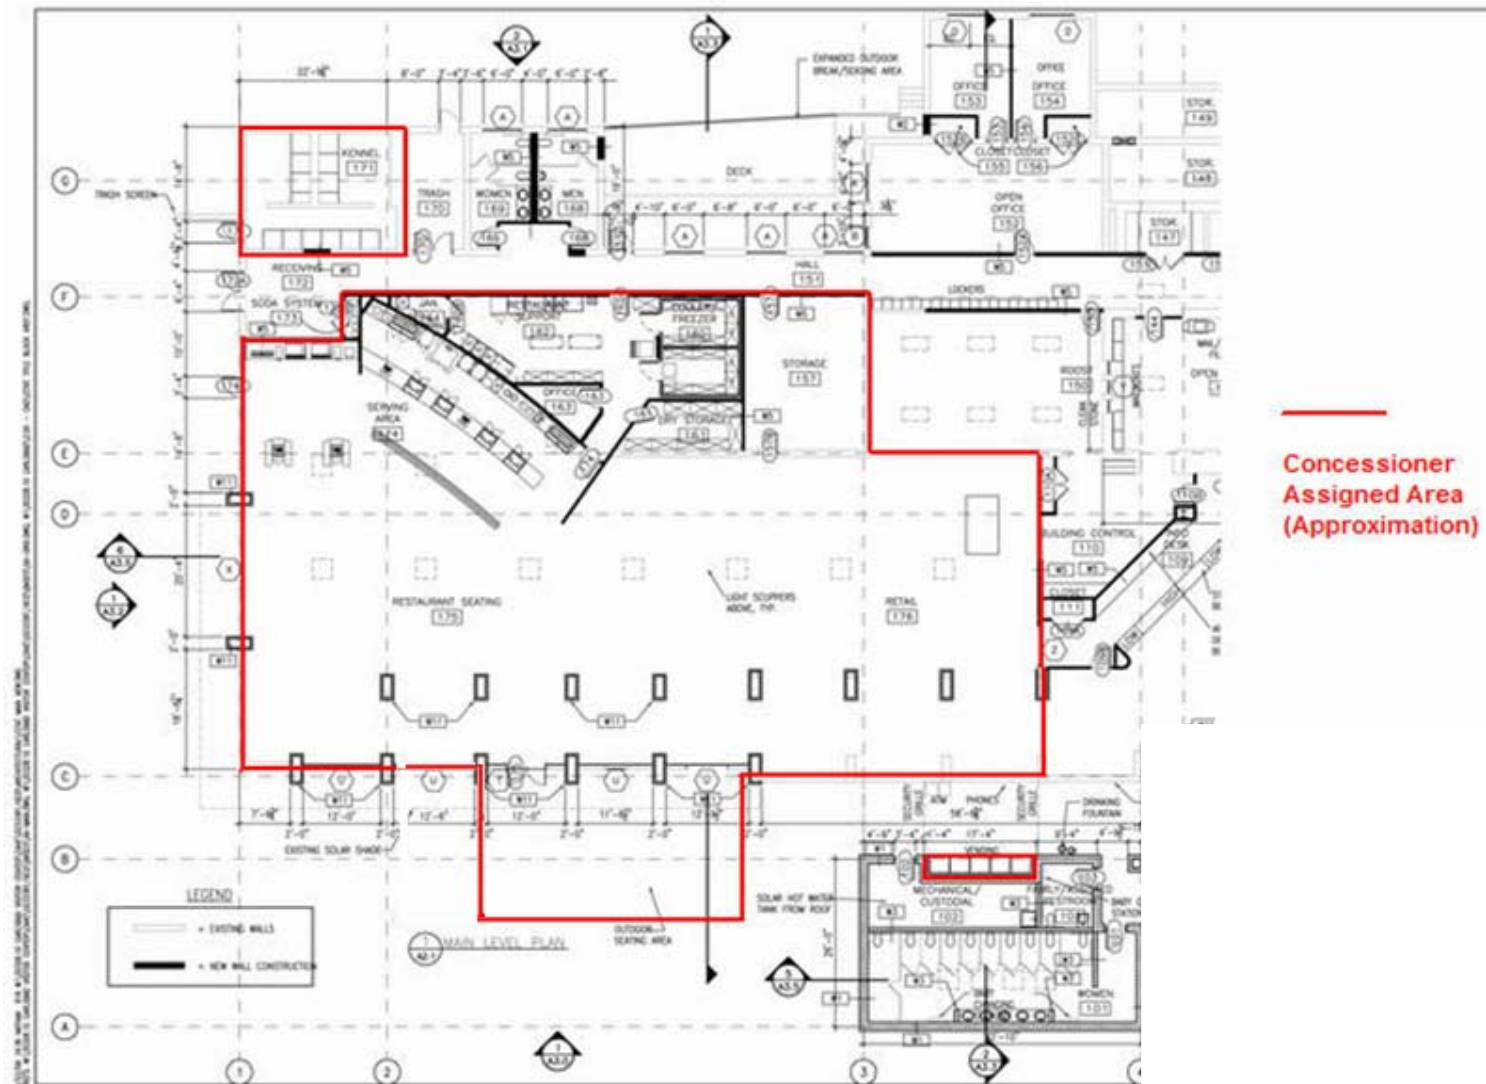


Represents Conceptual Building Program. Final Design, Construction, and Configuration May Differ

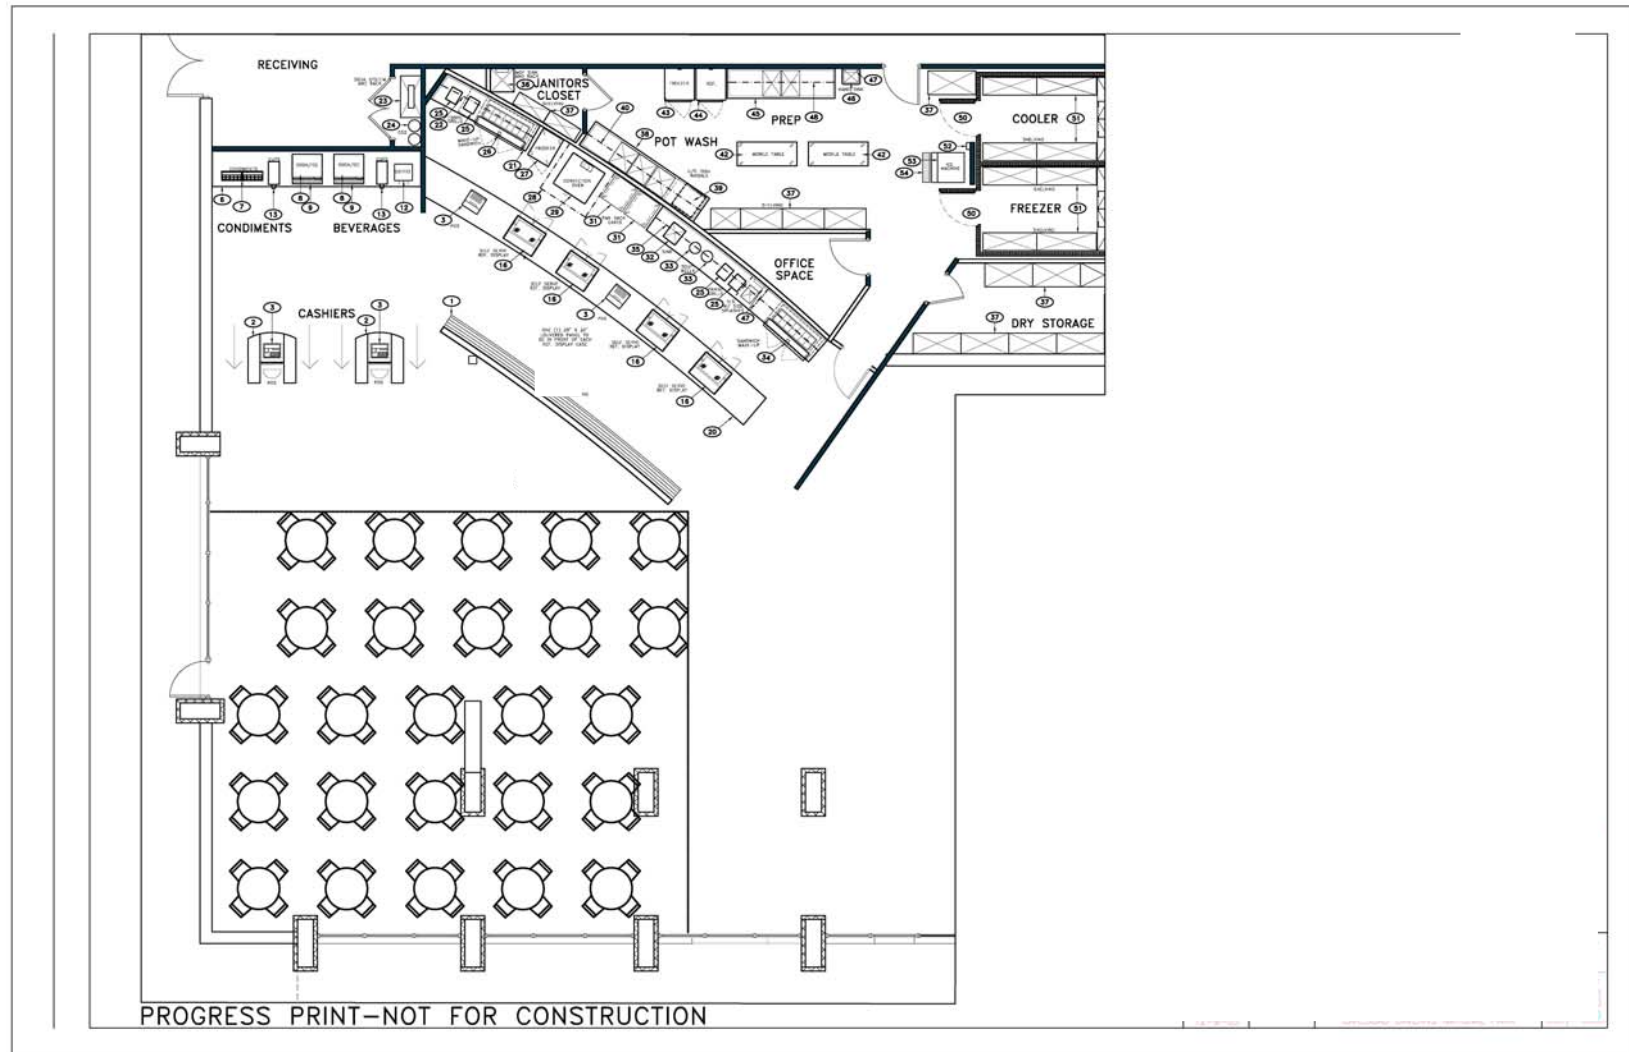Food Service Area Detail

Represents Conceptual Building Program. Final Design, Construction, and Configuration May Differ

Food Service Preparation and Serving Area Detail with Equipment Markers

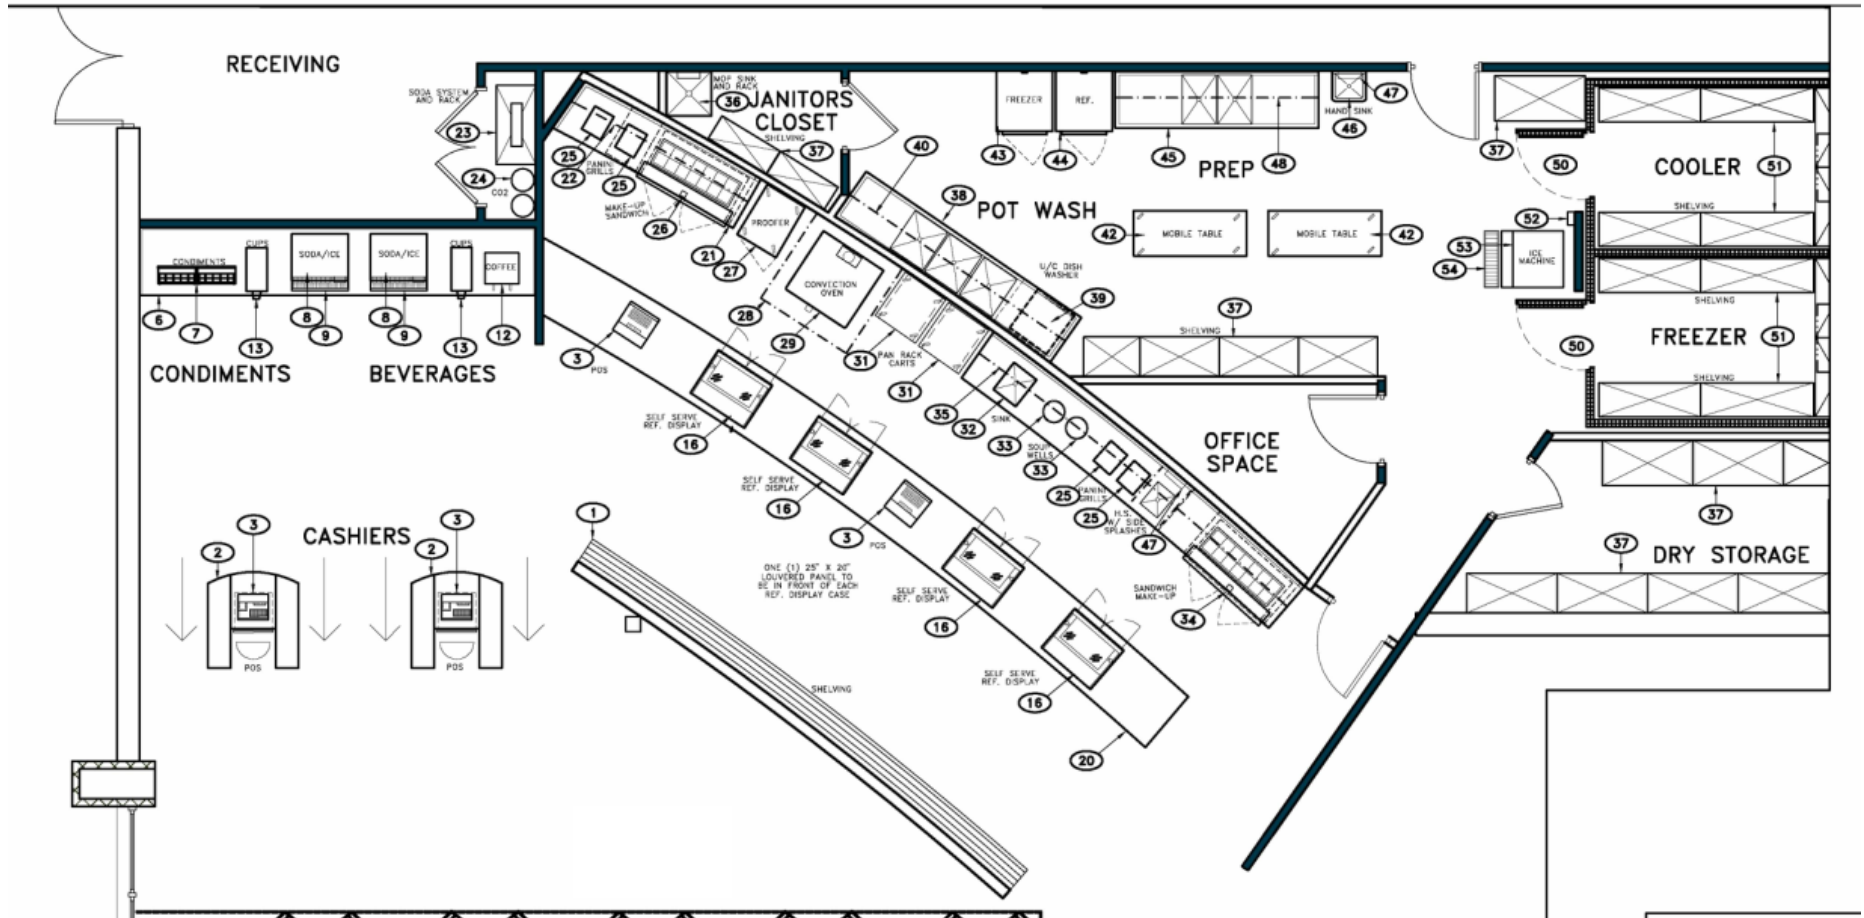

Note: Represents Conceptual Building Program. Final Design, Construction, and Configuration May Differ. Some equipment is provided by the National Park Service, as Real Property, other equipment is provided by Concessioner as Personal Property. See the Business Opportunity of this Prospectus for more information.

Food Service Preparation and Serving Area Equipment Key

EQUIPMENT		SCHEDULE	
ITEM NO.	DESCRIPTION	QTY.	REMARKS
1	DISPLAY SHELVING	1	54" HIGH
2	CASHIER STATION	2	FABRICATED, DECOR FINISHES
3	P.O.S. EQUIPMENT	LOT	
4	SPARE NUMBER	-	
5	SPARE NUMBER	-	
6	BEVERAGE COUNTER	1	FABRICATED,CAB. BASE,DECOR FINISH
7	CONDIMENT RACK	LOT	
8	ICE MAKER	2	INSTALLED ON ITEM #9, AIR COOLED
9	SODA/ICE DISPENSER	2	COUNTER TOP
10	SPARE NUMBER	-	
11	SPARE NUMBER	-	
12	COFFEE BREWER	1	
13	CUP DISPENSER	2	COUNTER TOP
14	SPARE NUMBER	-	
15	SPARE NUMBER	-	
16	REFRIGERATED DISPLAY CASE	4	SELF SERVE, DROP-IN
17	SPARE NUMBER	-	
18	SPARE NUMBER	-	
19	SPARE NUMBER	-	
20	SERVING COUNTER	1	FABRICATED, DECOR FINISHES
21	WORK COUNTER	1	FABRICATED
22	WALL SHELF	1	FABRICATED
23	SODA SYSTEM AND RACK	1	
24	CO2 TANKS	LOT	
25	PANINI GRILLS	4	
26	REFRIGERATED BASE WITH PANS	1	FABRICATED, TWO SECTION
27	PROOFER	1	MOBILE
28	CONDENSATE HOOD ASSEMBLY	1	NO MAKE-UP AIR
29	CONVECTION OVEN	1	DOUBLE STACKED
30	SPARE NUMBER	-	
31	PAN RACK CARTS	2	UNIVERSAL ANGLE
32	WORK COUNTER WITH SINKS	1	FABRICATED
33	SOUP WELLS	2	HEATED, COUNTER TOP
34	REFRIGERATED BASE WITH PANS	1	FABRICATED, TWO SECTION
35	WALL SHELF	1	FABRICATED
36	MOP SINK AND RACK	1	SPECIFIED BY MECH. DIVISION
37	STORAGE SHELVING	15	FOUR TIER
38	THREE COMPARTMENT SINK	1	FABRICATED
39	UNDERCOUNTER DISHWASHER	1	WITH BOOSTER HEATER
40	WALL SHELF	1	FABRICATED
41	SPARE NUMBER	-	
42	MOBILE WORKTABLE	2	FABRICATED
43	FREEZER	1	SINGLE SECTION
44	REFRIGERATOR	1	SINGLE SECTION
45	PREP TABLE WITH SINKS	1	FABRICATED
46	HANDSINK	1	SPECIFIED BY MECH. DIVISION
47	SOAP AND TOWEL DISPENSER	2	SPECIFIED BY ARCHITECT
48	WALL SHELF	1	FABRICATED
49	SPARE NUMBER	-	
50	WALK-IN COOLER/FREEZER	1	RECESSED 6"
51	WALK-IN SHELVING	12	FOUR TIER
52	WATER FILTER	1	FOR ITEM #53
53	ICE MACHINE WITH BIN	1	AIR COOLED REMOVE CONDENSER LOCATED ON ROOF
54	FLOOR TROUGH AND GRATE	1	INSTALLED BY G.C.
55	SPARE NUMBER	-	
56	FREEZER COMPRESSOR	1	FOR #50, AIR COOLED, ROOF MOUNT
57	COOLER COMPRESSOR	1	FOR #50, AIR COOLED, ROOF MOUNT
58	SPARE NUMBER	-	
59	SPARE NUMBER	-	
60	SPARE NUMBER	-	

Note: Represents Conceptual Building Program. Final Design, Construction, and Configuration May Differ. Some equipment is provided by the National Park Service, as Real Property, other equipment is provided by Concessioner as Personal Property. See the Business Opportunity of this Prospectus for more information.